








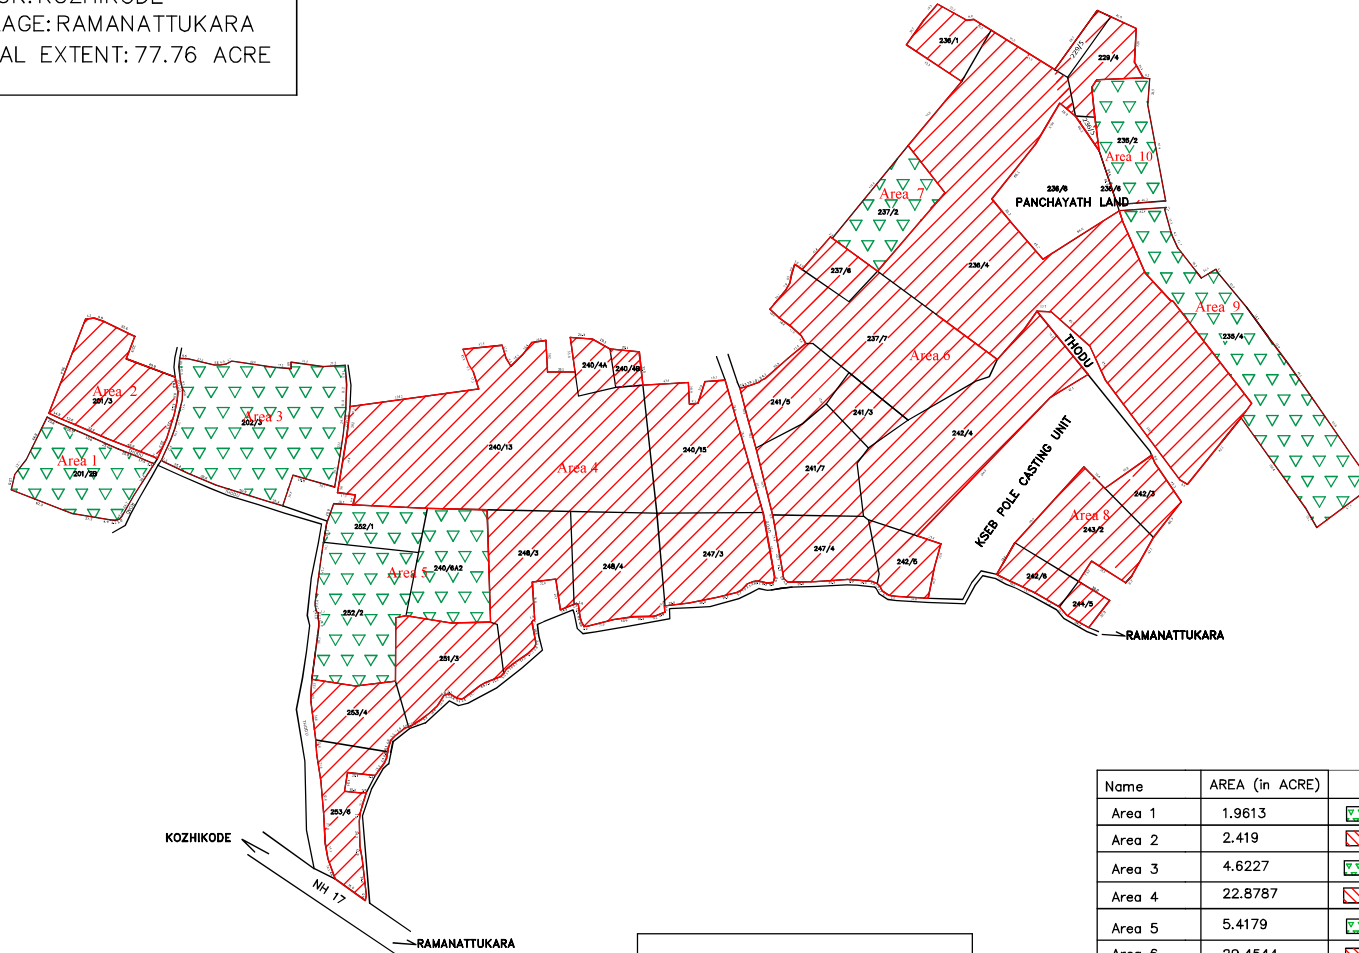


 
 

KINFRA Advanced Technology Park, Ramanattukara (78 acres)

DISTRICT: KOZHIKODE
 TALUK: KOZHIKODE
 VILLAGE: RAMANATTUKARA
 TOTAL EXTENT: 77.76 ACRE


KNOWLEDGE PARK RAMANATTUKARA



	APPROVED FOR CONVERSION
	NOT APPROVED FOR CONVERSION

Name	AREA (in ACRE)	
Area 1	1.9613	
Area 2	2.419	
Area 3	4.6227	
Area 4	22.8787	
Area 5	5.4179	
Area 6	29.4544	
Area 7	1.4405	
Area 8	3.4588	
Area 9	4.5725	
Area 10	1.5342	
TOTAL	78.1544 Acre	

KINFRA Marine Park, Beypore (22 acres)

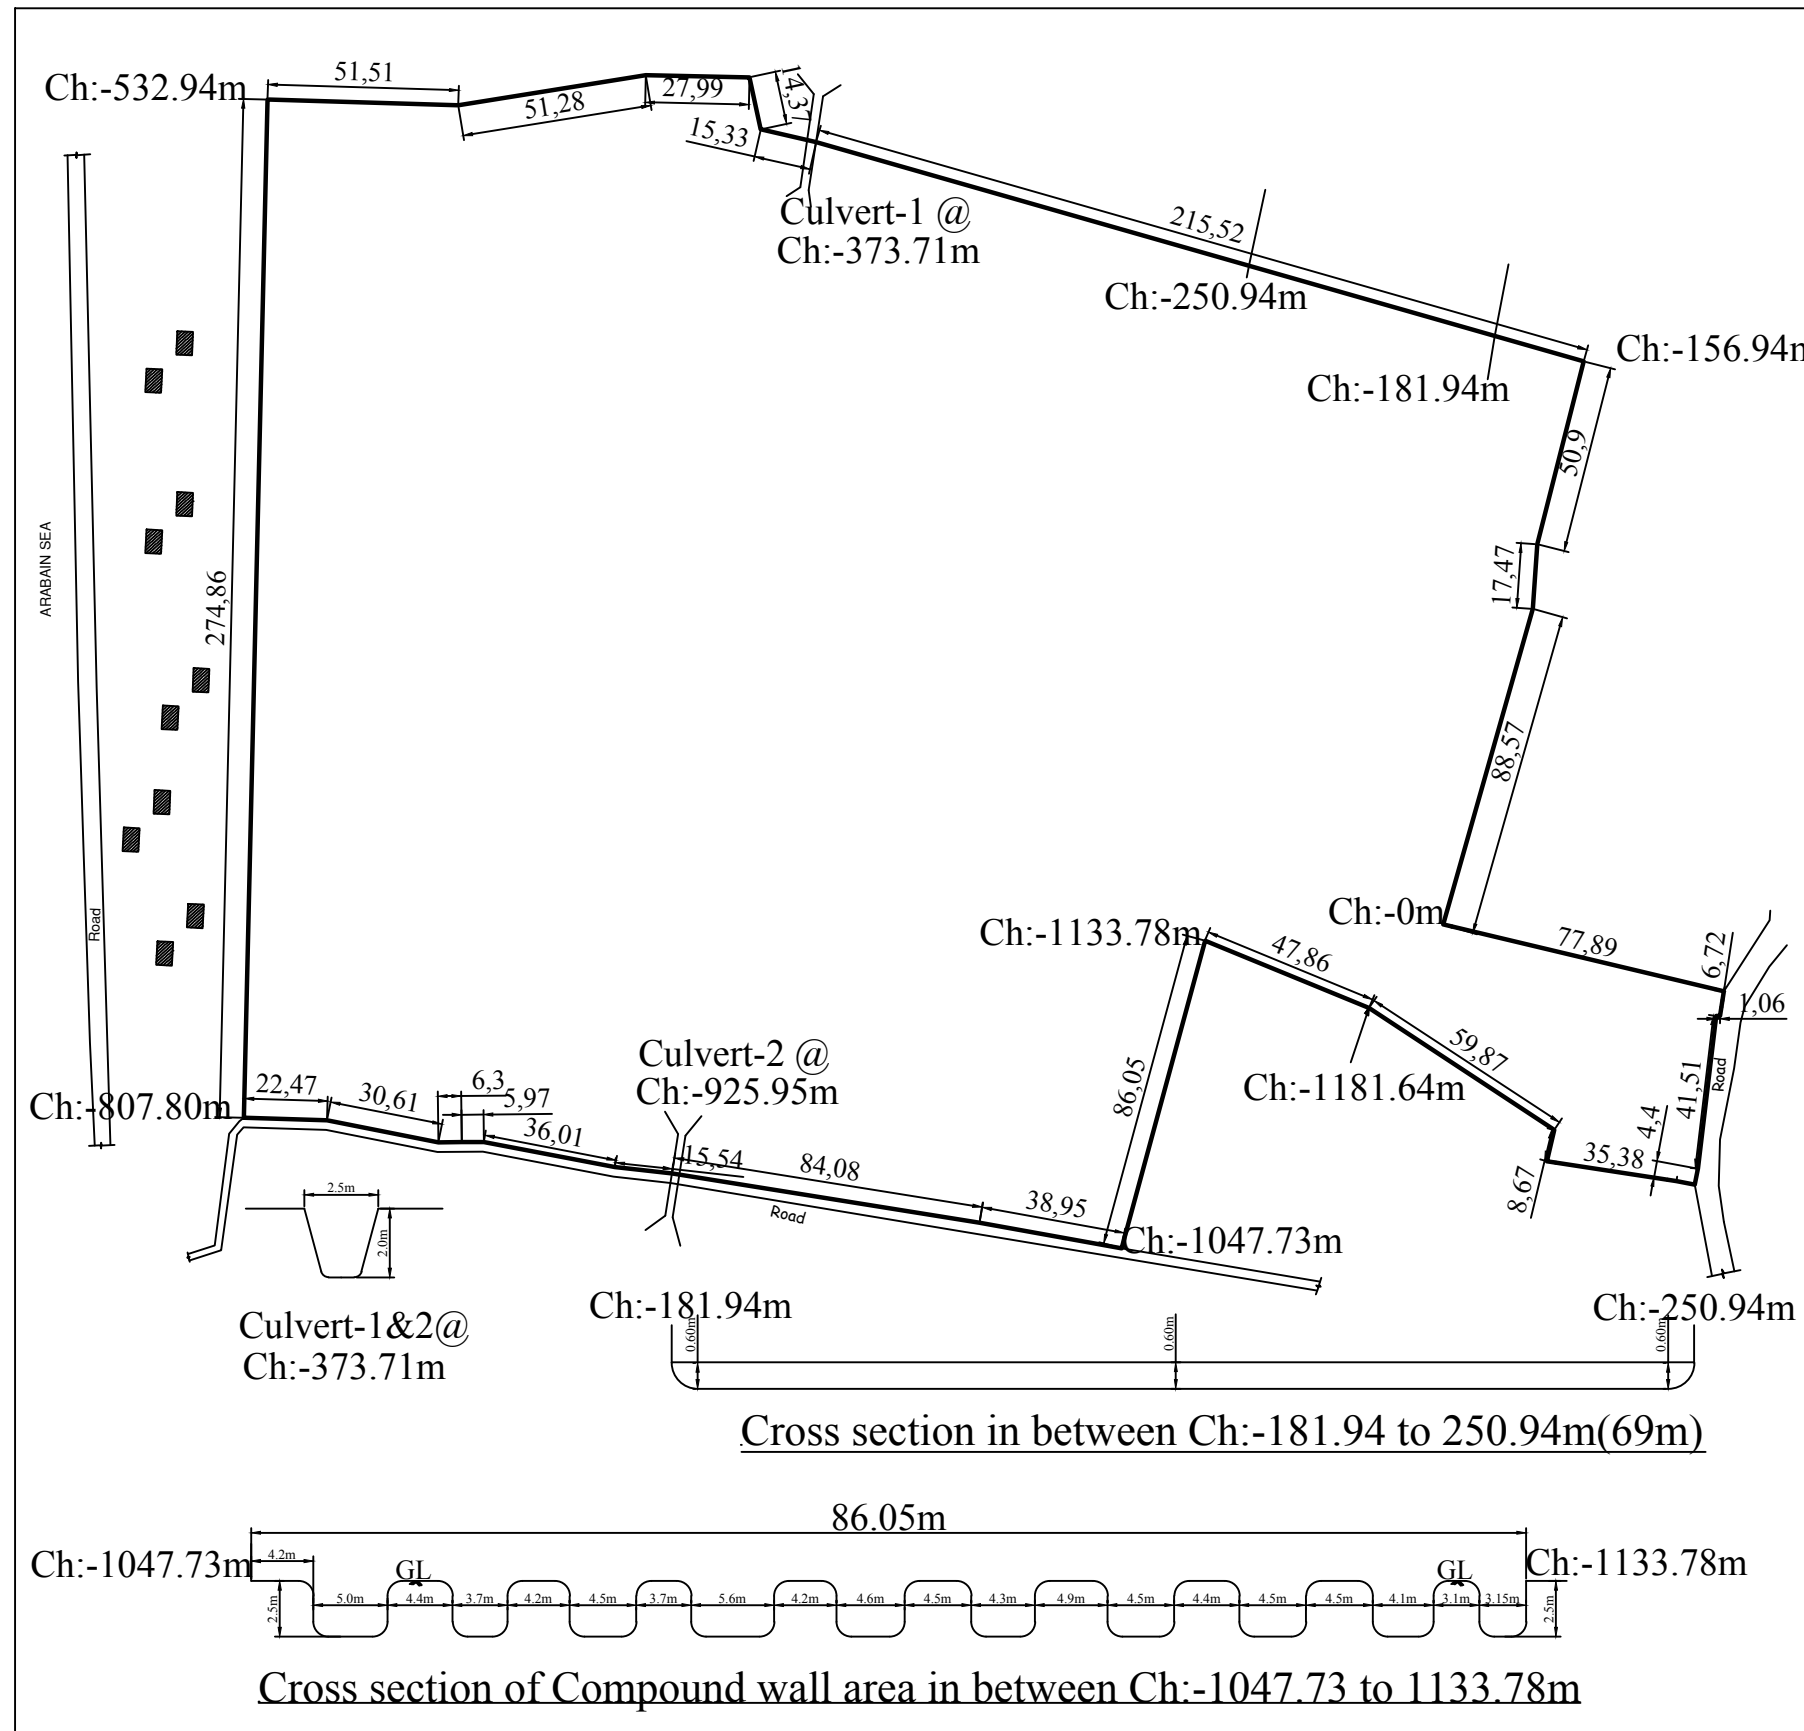


KINFRA Industrial Park, Perumbavoor (Erstwhile Travancore Rayons – 68 acres)

DISTRICT : ERNAKULAM
TALUK : KUNNATHENADU

TOWN BLOCK NO : 11

VILLAGE : CHELAMATTO

Sketch Showing property of Travancore Rayons, Perumbavoor

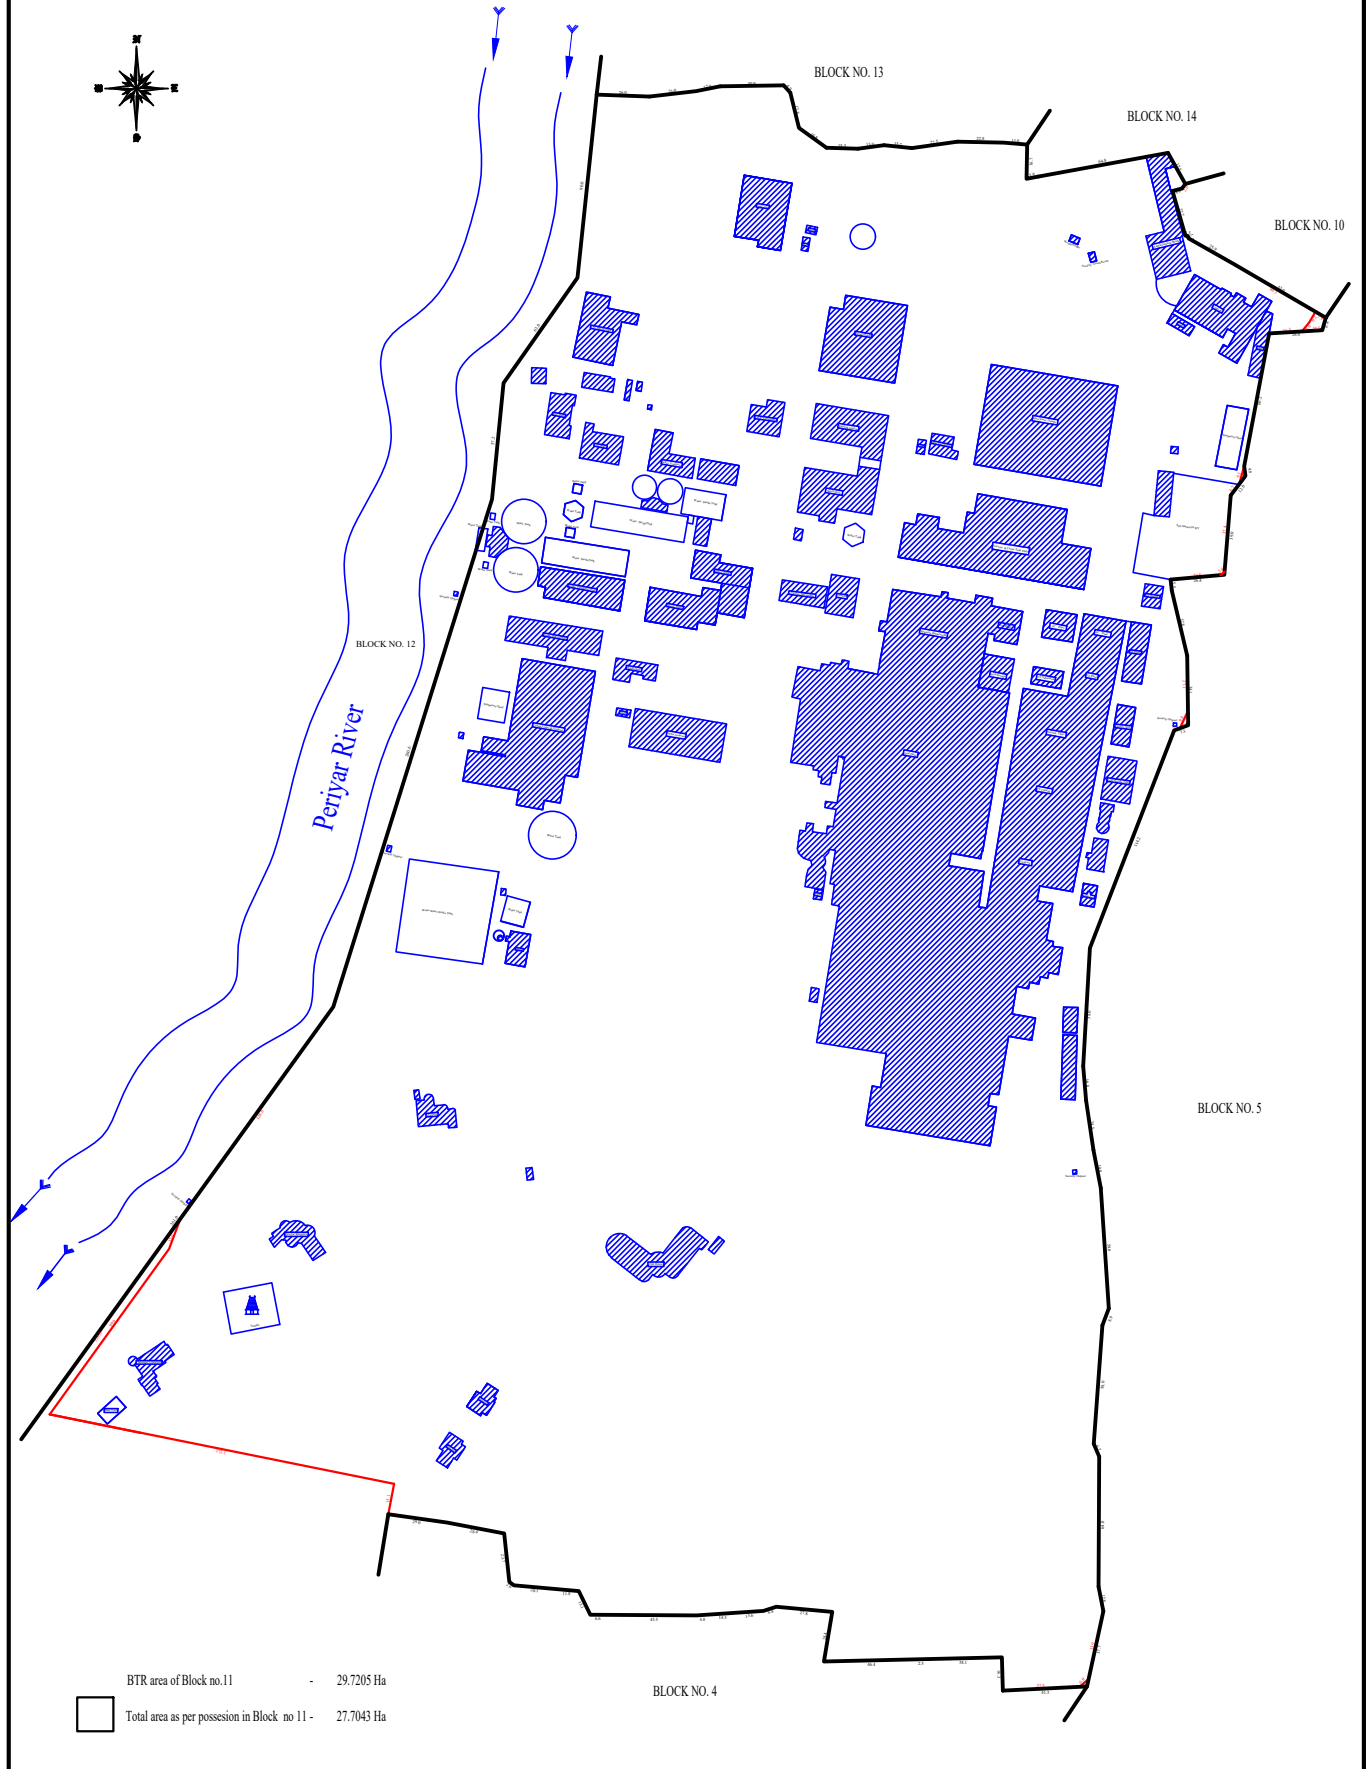


NOT TO SCALE

NAME AND SIGNATURE OF SURVEYOR

KINFRA Industrial Park, Kasargod (21 acres)

DISTRICT : KASARAGOD
TALUK : MANJESHWARAM

VILLAGE : KANNURU

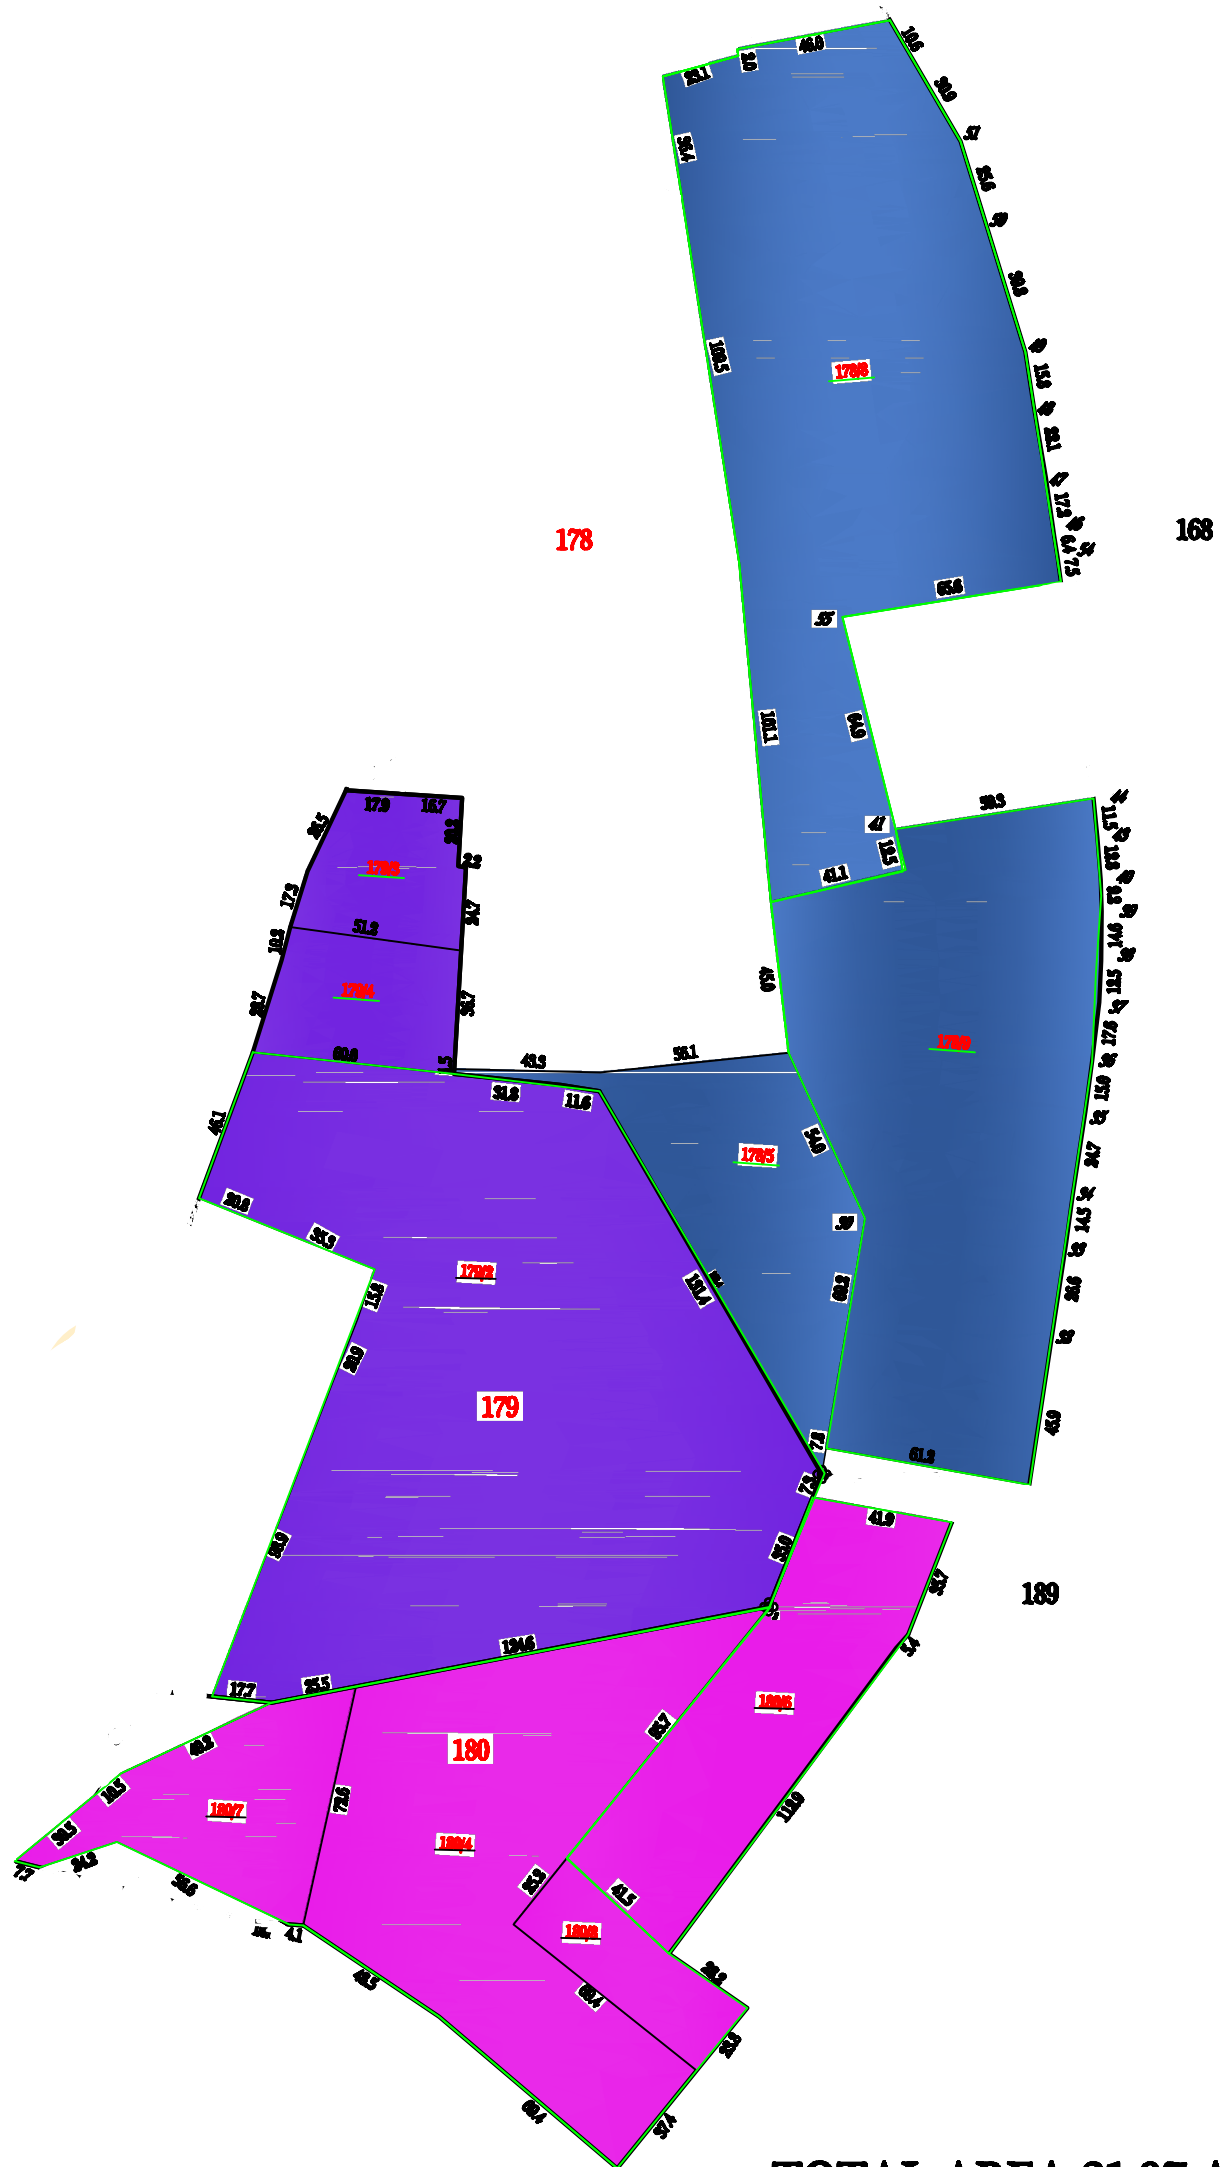

TOTAL AREA 21.07 ACRES